


PLAT OF ANNEXATION TO  
ROOSEVELT CITY, CORP.  
SECTION 29, TOWNSHIP 2 SOUTH, RANGE 1 WEST  
UINTAH SPECIAL BASE AND MERIDIAN

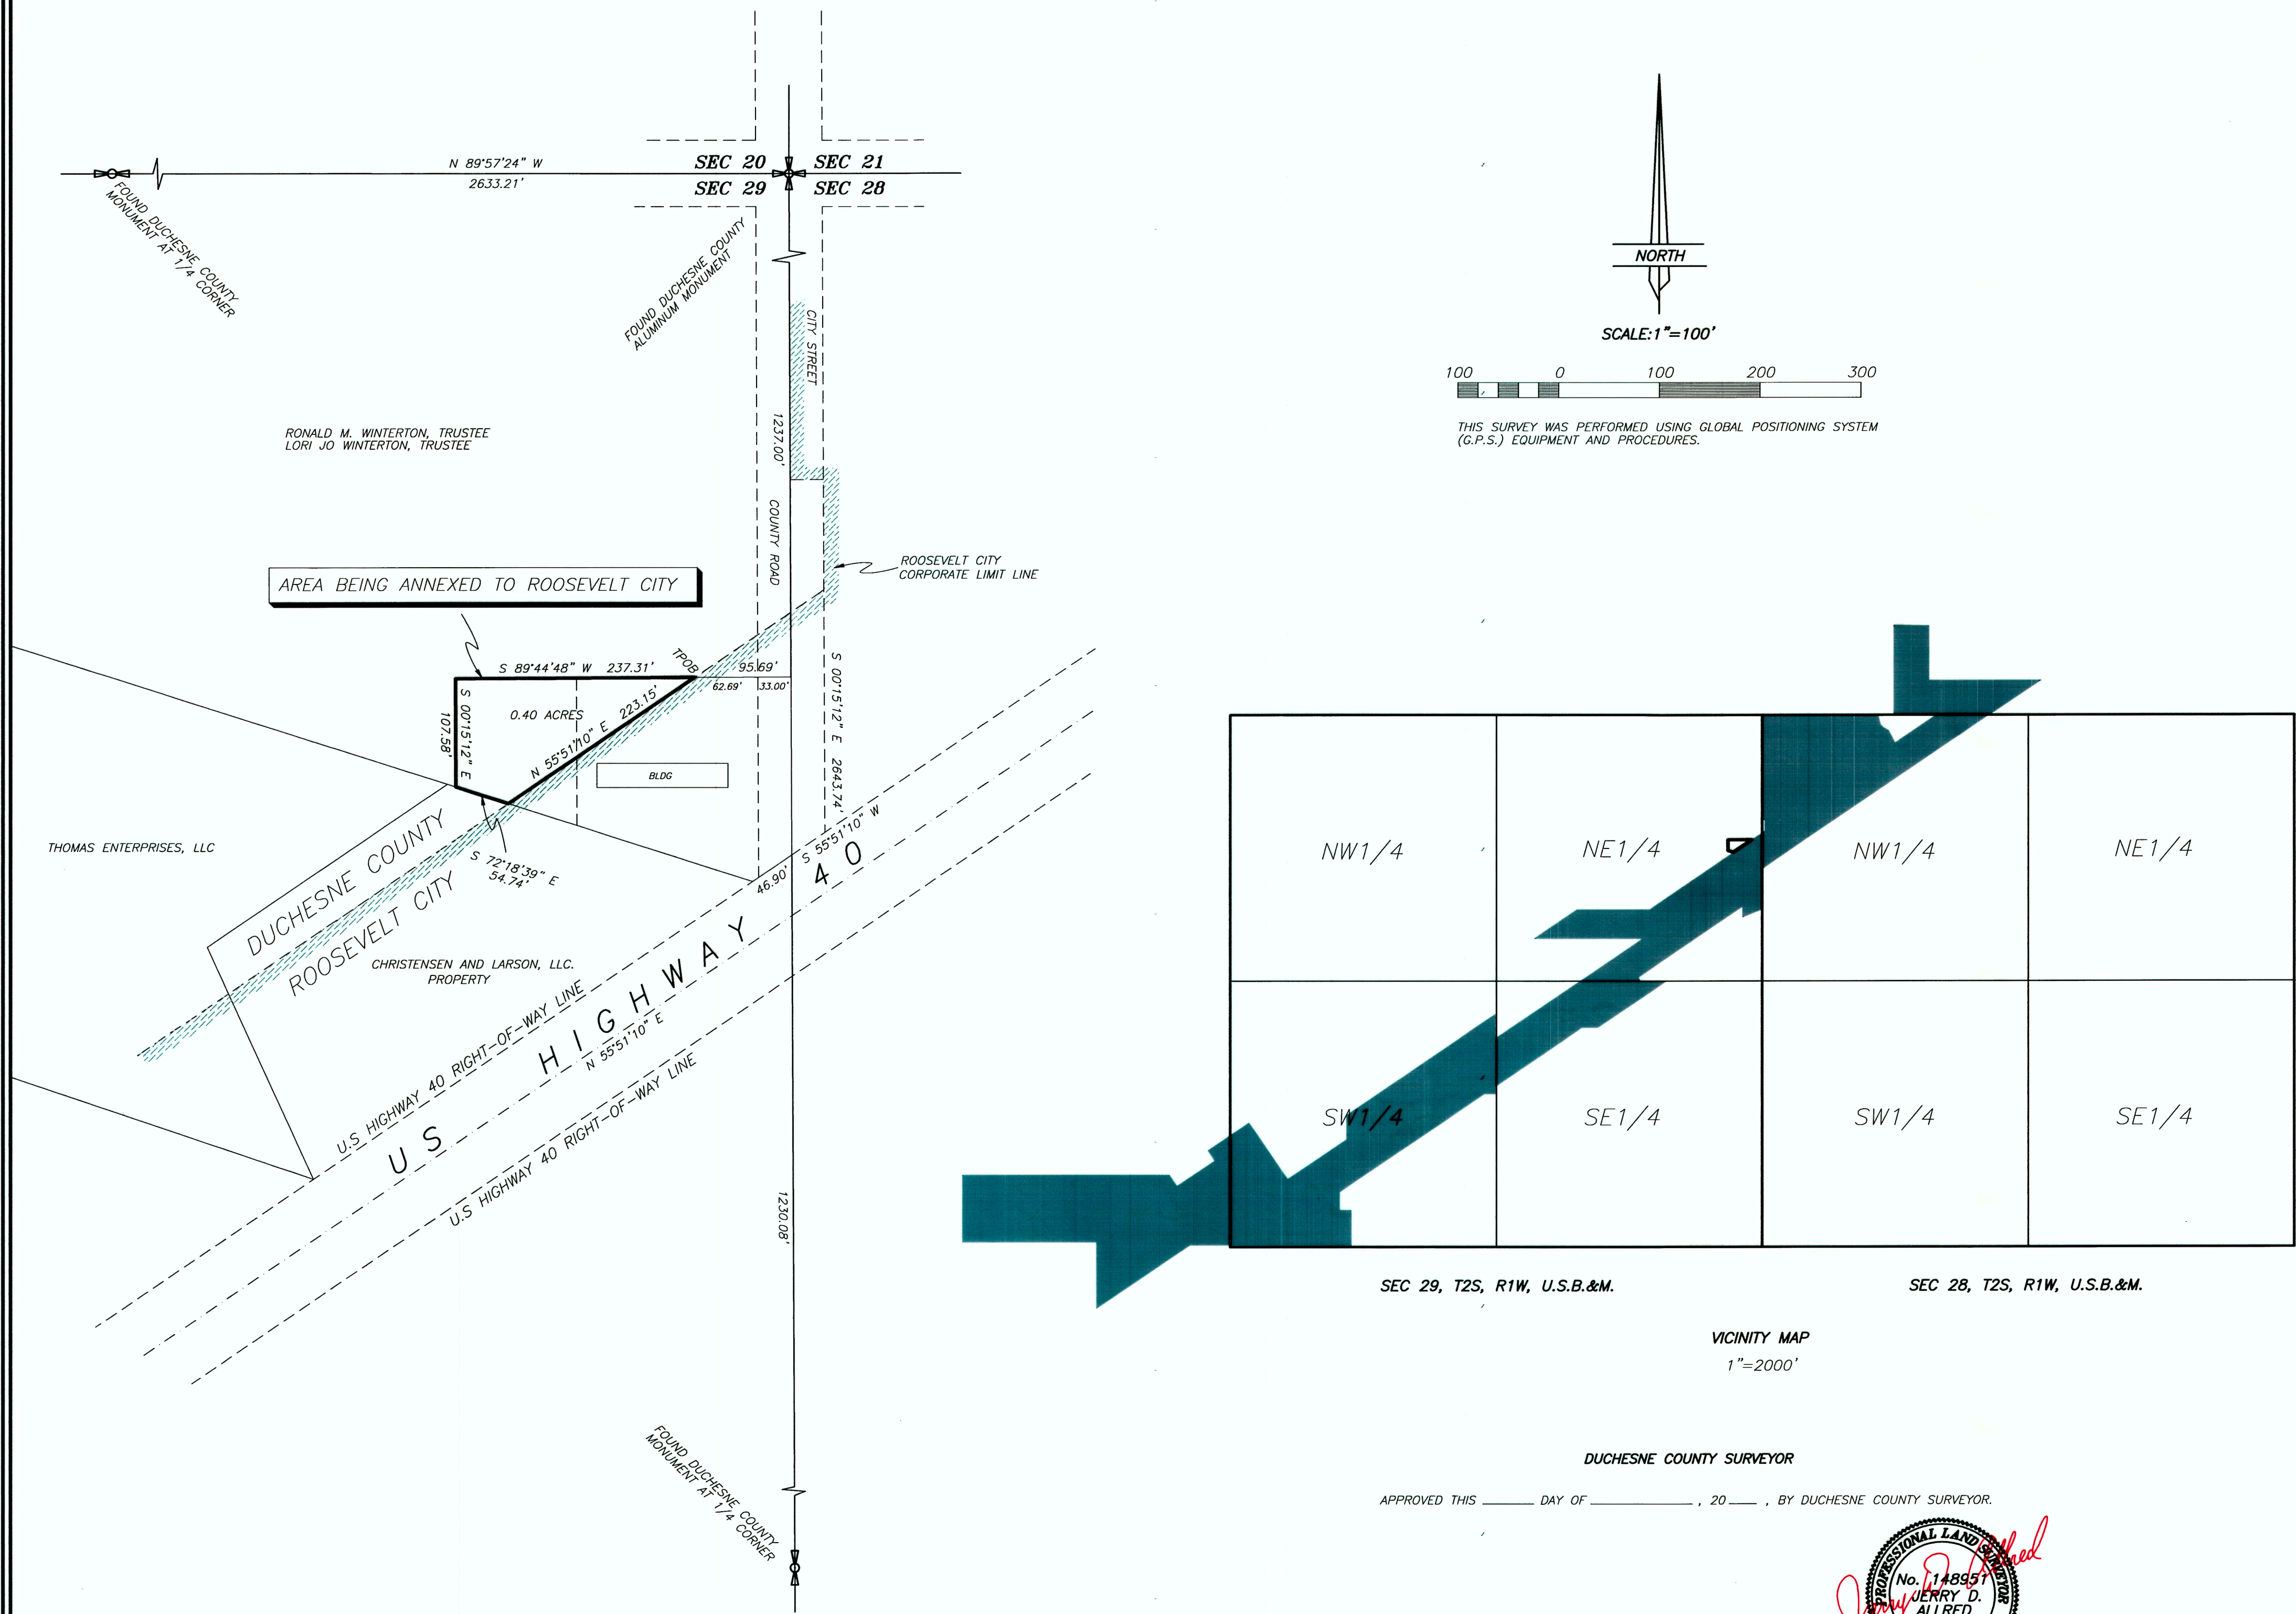

DESCRIPTION OF PARCEL TO BE ANNEXED

Commencing at the Northeast Corner of Section 29, Township 2 South, Range 1 West of the Uintah Special Base and Meridian;  
Thence South 00°15'12" East 1237.00 feet along the East line of the Northeast Quarter of said Section;  
Thence South 89°44'48" West 95.69 feet to the TRUE POINT OF BEGINNING, said point being on the existing Roosevelt City Corporate Limit line;  
Thence South 89°44'48" West 237.31 feet;  
Thence South 00°15'12" East 107.58 feet to the Christensen and Larson property;  
Thence South 72°18'39" East 54.74 feet to said existing Corporate Limit line;  
Thence North 55°51'10" East 223.15 feet along said Corporate Limit line to the TRUE POINT OF BEGINNING, containing 0.40 acres.

SURVEYOR'S CERTIFICATE

This is to certify that this plat was prepared from the field notes and electronic data collector files of an actual survey made by me, or under my personal supervision, of the parcel of land shown hereon, and that the monuments indicated were found or set during said survey, and that this plat accurately represents said survey to the best of my knowledge.



D. Ryan Allred, Professional Land Surveyor,  
Certificate No. 376084 (Utah)

APPROVAL AS TO FORM

APPROVED AND ACCEPTED THIS OF \_\_\_\_\_, 20\_\_\_\_, BY THE ROOSEVELT CITY ATTORNEY.

ATTORNEY

CITY ENGINEER APPROVAL AND ACCEPTANCE

APPROVED AND ACCEPTED THIS OF \_\_\_\_\_, 20\_\_\_\_, BY THE ROOSEVELT CITY ENGINEER.

ENGINEER

CITY PLANNING COMMISSION APPROVAL

APPROVED THIS \_\_\_\_\_ DAY OF \_\_\_\_\_, 20\_\_\_\_, BY THE ROOSEVELT CITY PLANNING COMMISSION.

CHAIRPERSON

CITY COUNCIL APPROVAL AND ACCEPTANCE

APPROVED AND ACCEPTED THIS \_\_\_\_\_ DAY OF \_\_\_\_\_, 20\_\_\_\_, BY THE ROOSEVELT CITY COUNCIL.

ATTEST: CLERK

MAYOR

DUCHESNE COUNTY SURVEYOR

APPROVED THIS \_\_\_\_\_ DAY OF \_\_\_\_\_, 20\_\_\_\_, BY DUCHESNE COUNTY SURVEYOR.

COUNTY SURVEYOR

COUNTY RECORDER'S CERTIFICATE


STATE OF UTAH }  
COUNTY OF DUCHESNE } SS

THIS IS TO CERTIFY THAT THIS PLAT WAS FILED FOR RECORD IN THE COUNTY RECORDER'S OFFICE ON THE \_\_\_\_\_ DAY OF \_\_\_\_\_, 20\_\_\_\_, AT \_\_\_\_\_ O'CLOCK \_\_\_\_\_ M. AND IS DULY RECORDED.

FILING NO. \_\_\_\_\_

COUNTY RECORDER

COUNTY SURVEYOR FILE NO. 2521

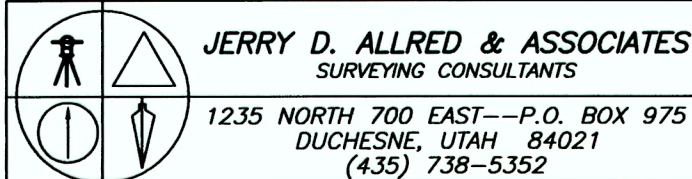

JERRY D. ALLRED & ASSOCIATES  
SURVEYING CONSULTANTS  
1235 NORTH 700 EAST--P.O. BOX 975  
DUCHESNE, UTAH 84021  
(435) 738-5352

14 MAR 2011

11-100-006